




NOTE: SHARROWS TO BE ADDED TO PROPOSED ROADWAY

Legend

- * Light Post
- Conduit
- Road Edge
- Proposed Sidewalk
- Mill & Pave
- Proposed Trail Following Road Construction
- Rail Trail
- Proposed Pershing Avenue

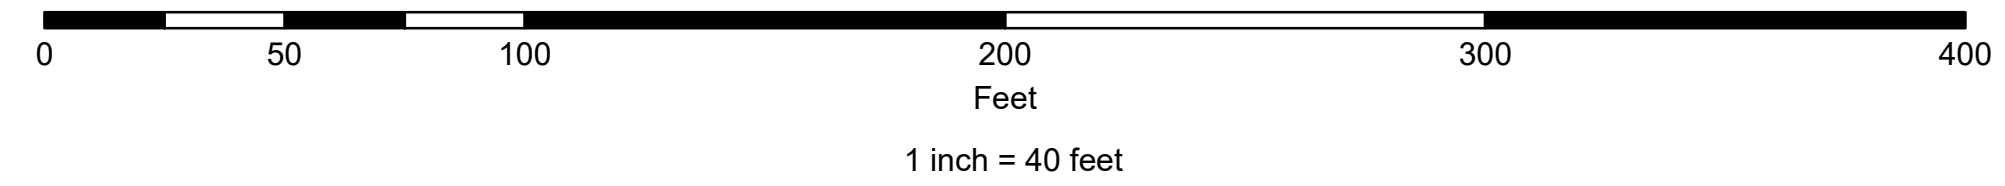

PERSHING AVENUE

NORTH BEAVER STREET TO WEST PHILADELPHIA STREET

SHEET 1 OF 1

